




# Hydraulic connections

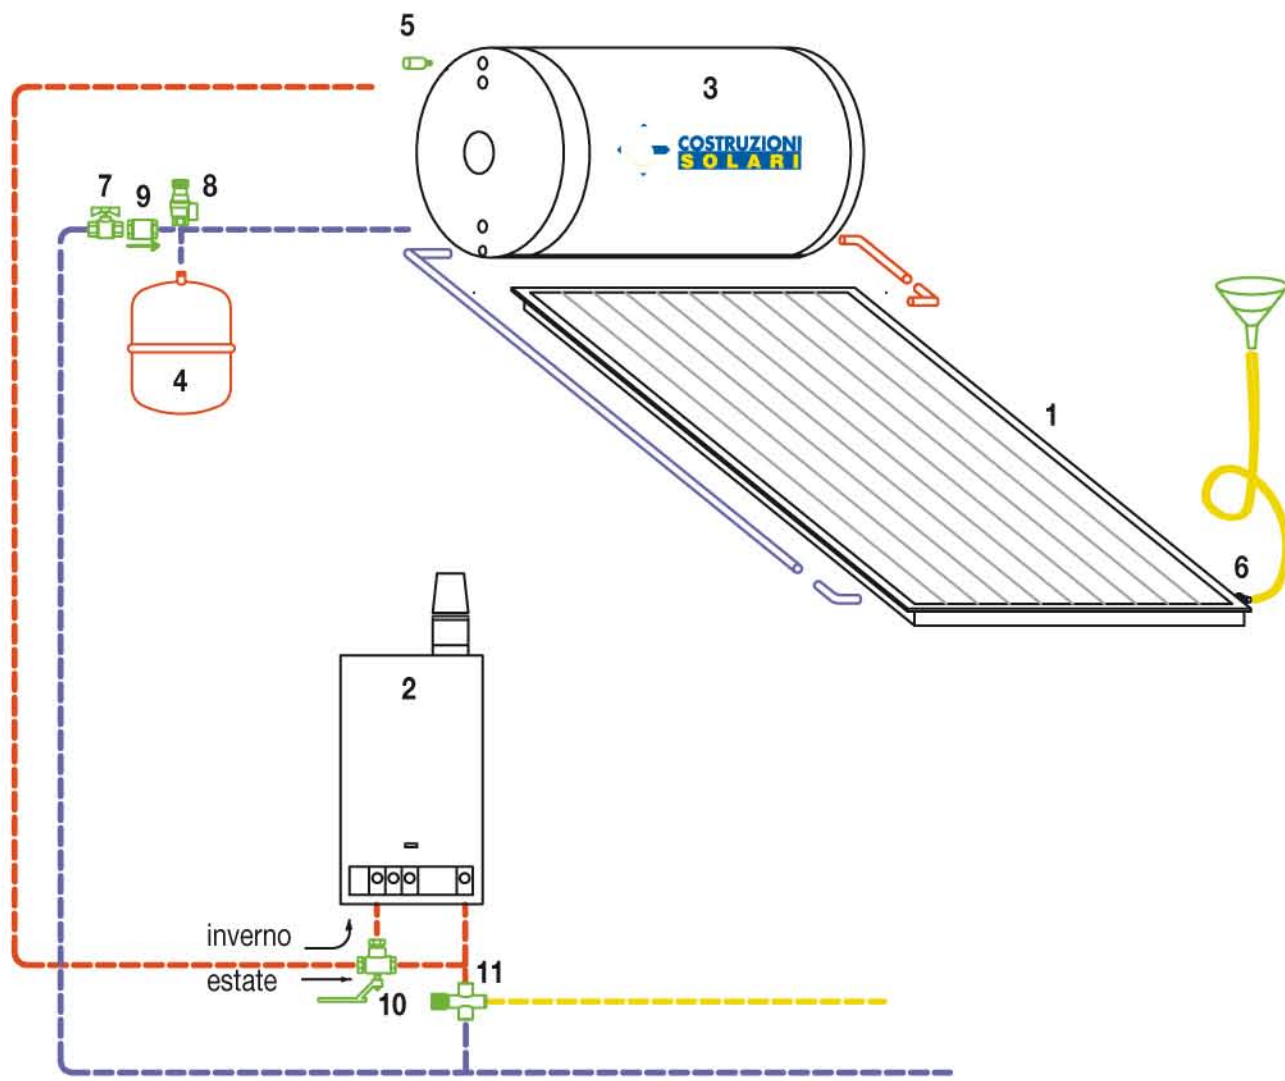

CNS 150/KNS 150	
1.	Solar panel
2.	Burner
3.	Solar boiler
4.	Solar boiler expansion vessel
5.	Safety valve 1,5 bar
6.	Loading/unloading valve
7.	Cut-off valve
8.	Safety valve 3,5 bar
9.	Check valve
10.	Manual diverter valve
11.	Mixing valve

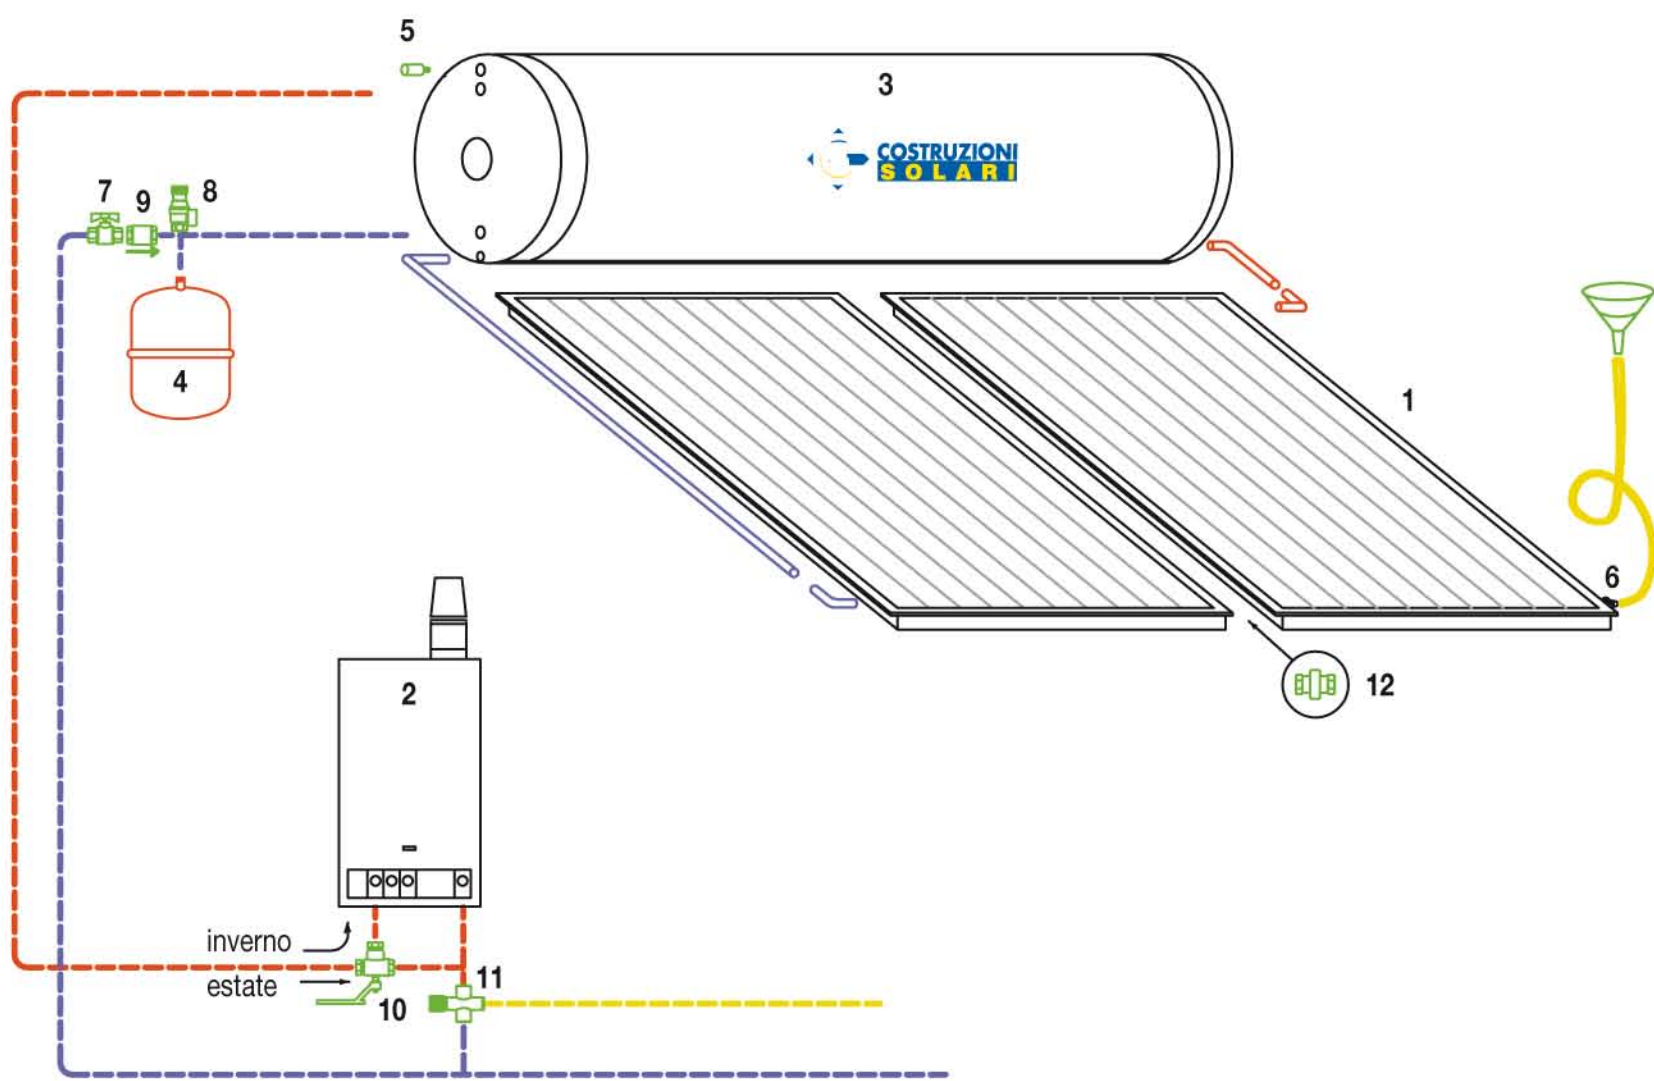

CNS 300/KNS 300	
1.	Solar panel
2.	Burner
3.	Solar boiler
4.	Solar boiler expansion vessel
5.	Safety valve 1,5 bar
6.	Loading/unloading valve
7.	Cut-off valve
8.	Safety valve 3,5 bar
9.	Check valve
10.	Manual diverter valve
11.	Mixing valve
12.	Unions

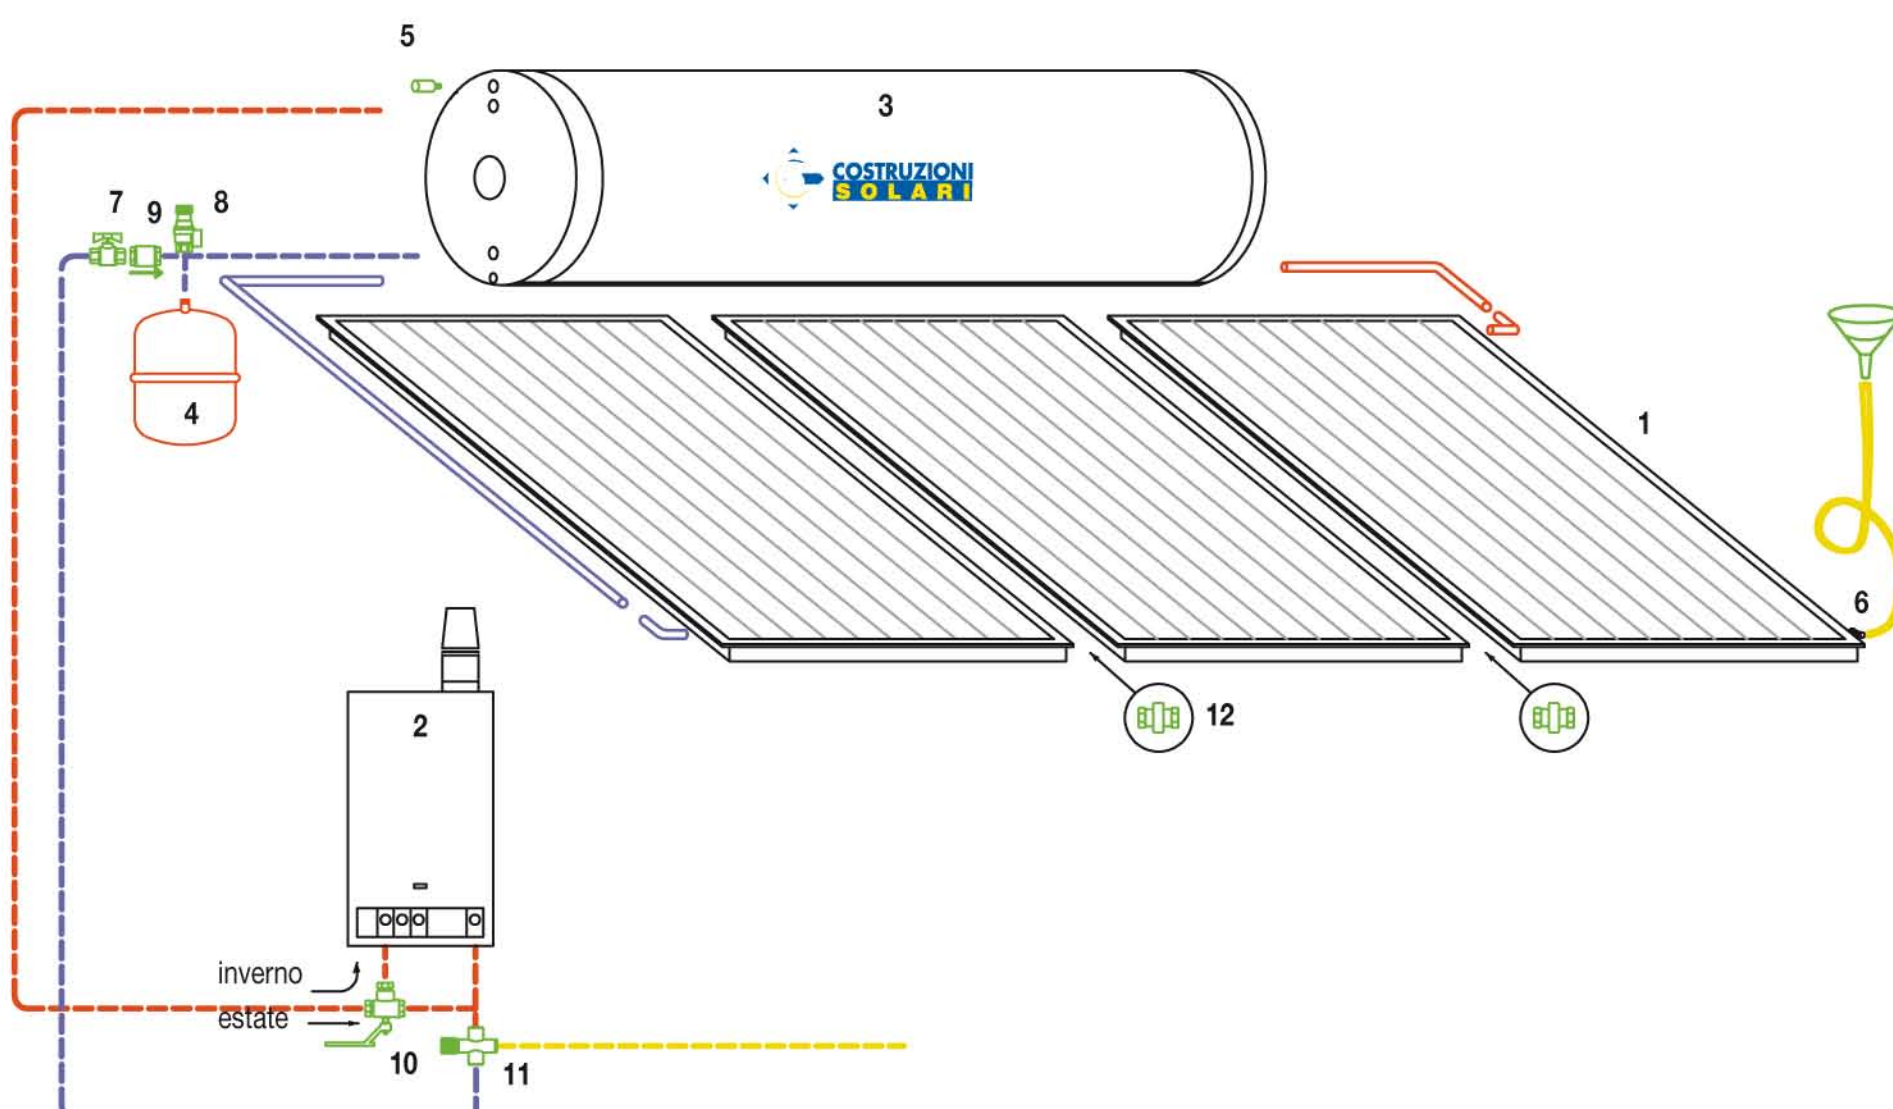

KNS 300 -3	
1.	Solar panel
2.	Burner
3.	Solar boiler
4.	Solar boiler expansion vessel
5.	Safety valve 1,5 bar
6.	Loading/unloading valve
7.	Cut-off valve
8.	Safety valve 3,5 bar
9.	Check valve
10.	Manual diverter valve
11.	Mixing valve
12.	Unions