




Hydraulic connections

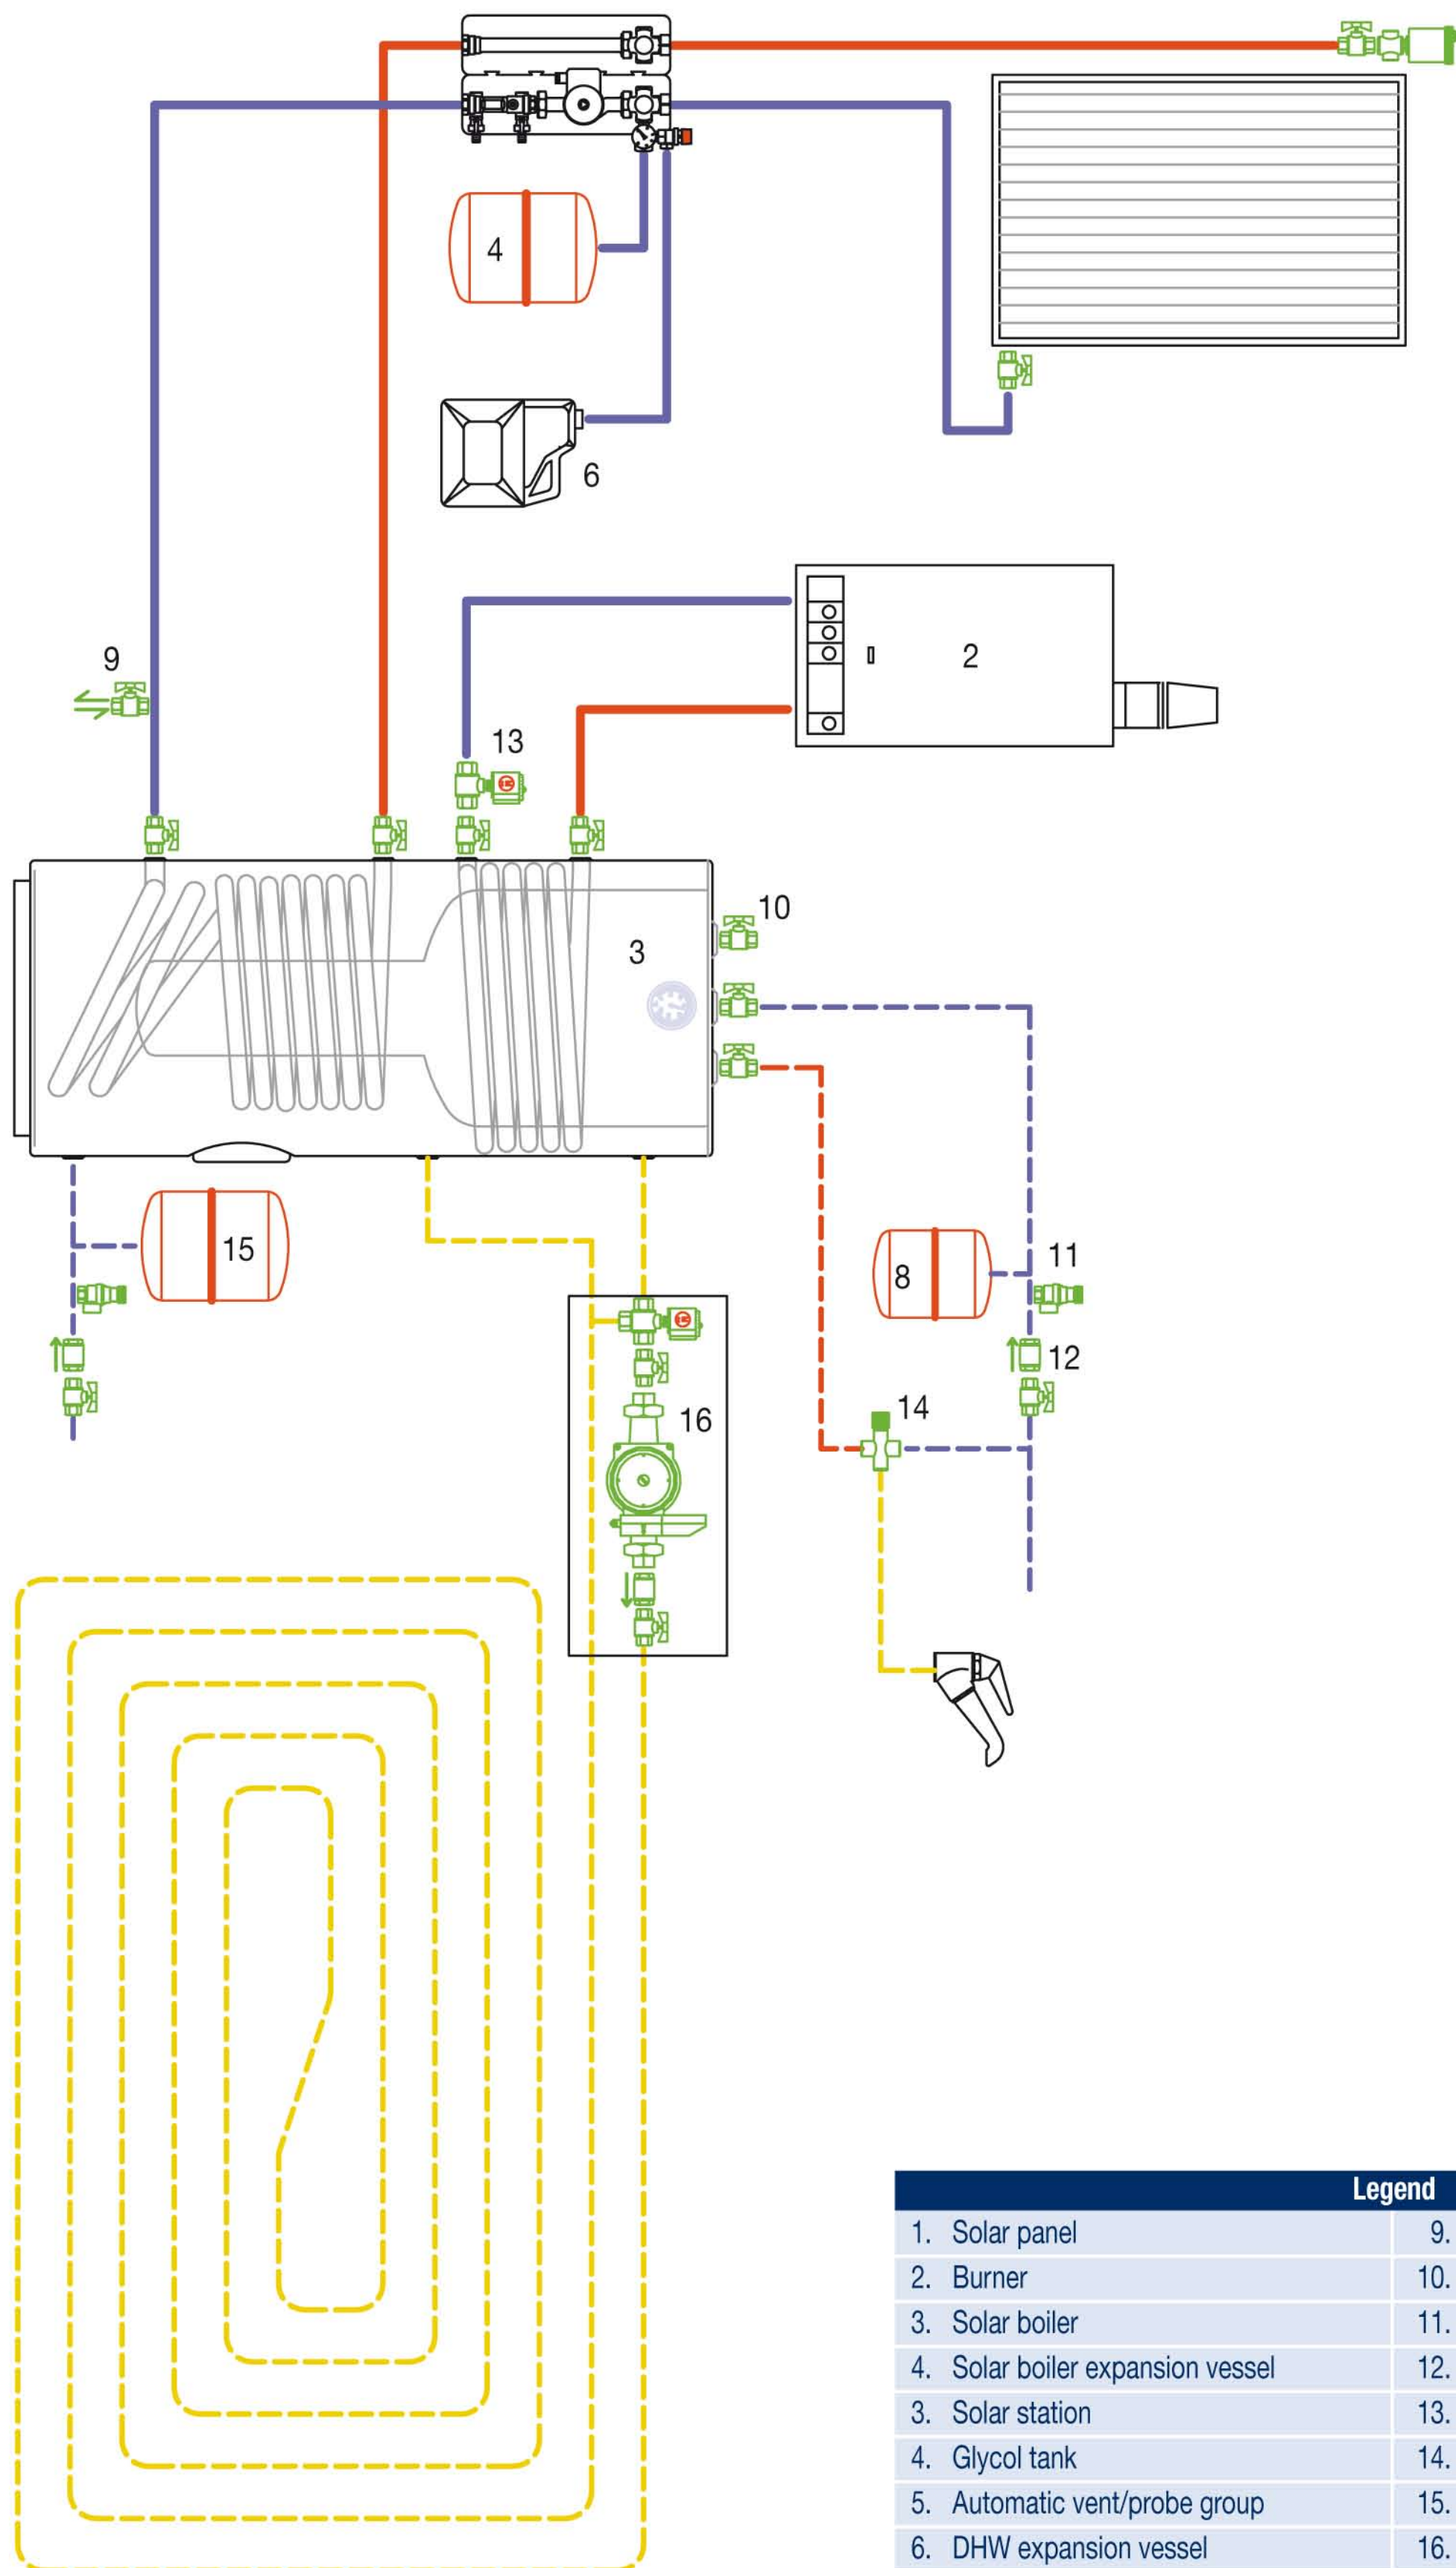

Legend

1. Solar panel	9. Loading/unloading valve
2. Burner	10. Ball cut-off valve
3. Solar boiler	11. Safety valve
4. Solar boiler expansion vessel	12. Check valve
5. Automatic vent/probe group	13. Automatic 2-way zone valve
6. DWH expansion vessel	14. Mixing valve
	15. Space heating expansion vessel
	16. Radiant floor control unit